

CWMORTHIN SLATE QUARRY


UNDERGROUND PLAN

Cwmorthin Old Vein in Blue
 Cwmorthin Back Vein in Orange
 Oakeley Workings in Green

KEY

	Back Vein Levels & Workings
	Old Vein Levels & Workings
	Rock Face
	Loose Rock Tip or Fall
	Entrance to Level or Adit
	Stairway or Ladderway
	Bridge
	Incline Drums
	Air Compressor
	Boiler
	Caban
	Powered Incline
	Pump Space
	Loom
	Entrance to North Vein Workings
	Dam

Cwmorthin Back Vein Workings between Floors 1 and 7 Not shown for clarity.

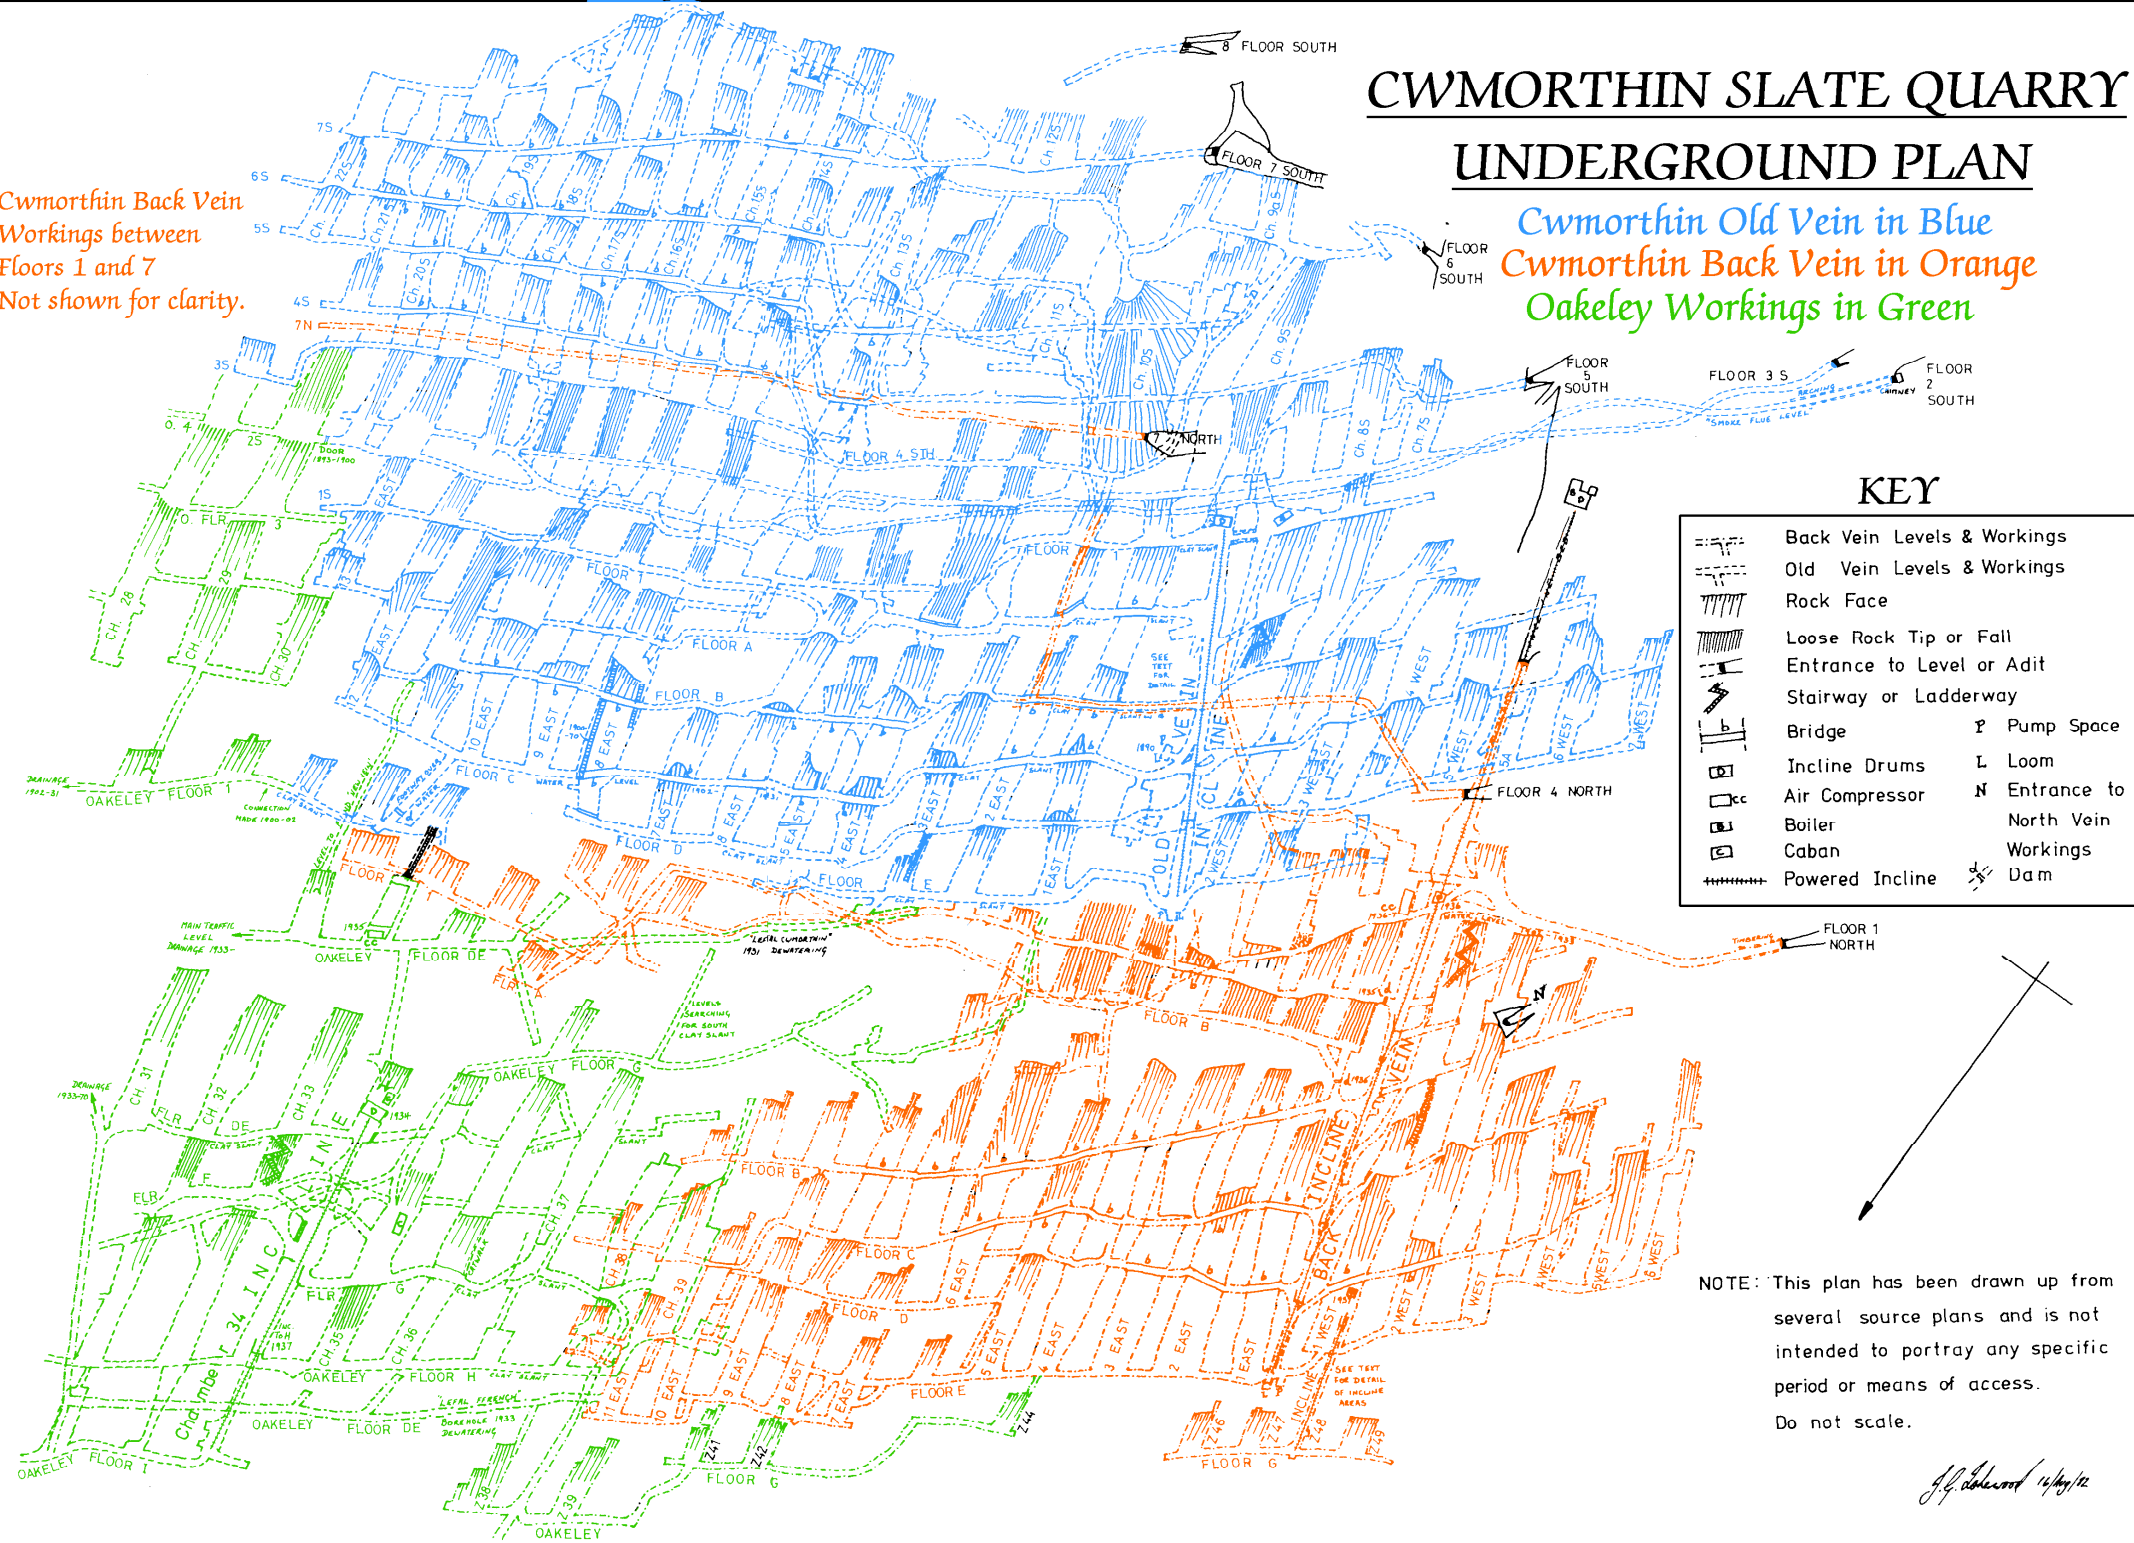

NOTE: This plan has been drawn up from several source plans and is not intended to portray any specific period or means of access. Do not scale.

J. G. Johnson 12/10/12